

# Signage Proposal

Prepared for: Lancet Laboratories

Location: Hazyview Junction

Project: External Signage


Prepared: 29-06-2022

By: Gerhard

Revision: 02



# Elevation Sign 1

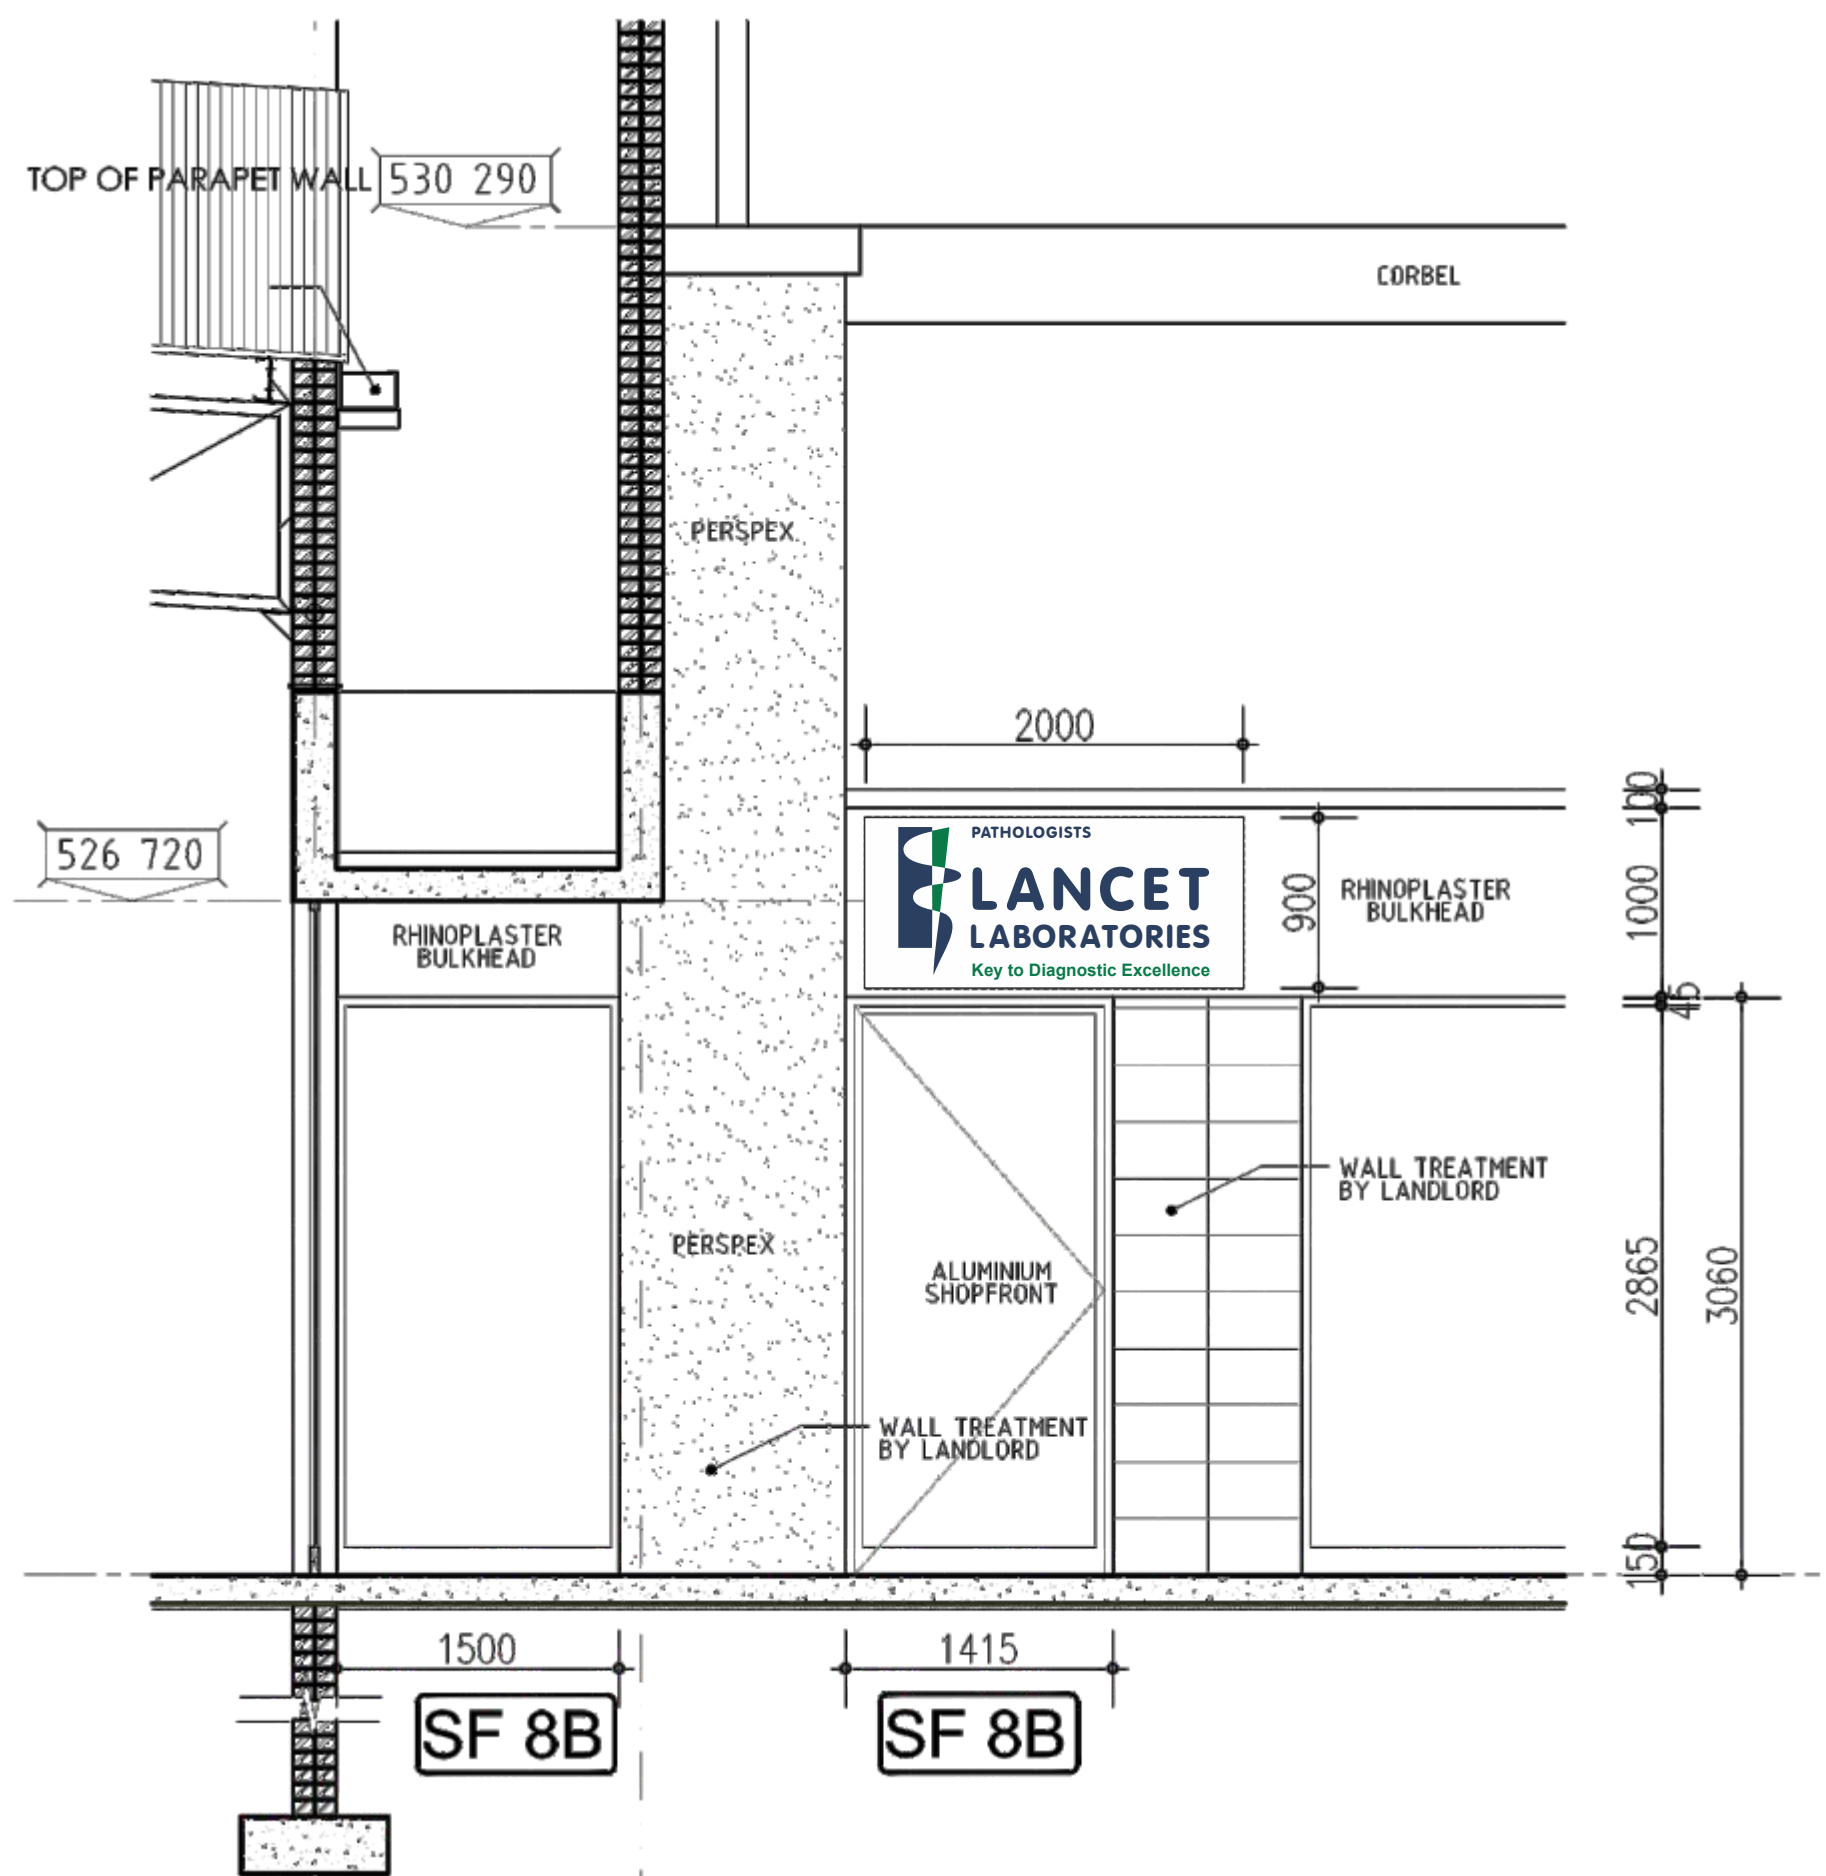

## Signage Variables

### Sign Description:

ACM Boxed signs with 3D fabricated Perspex letters & internal LED illumination.

### Sign Dimensions:

Length: 2000mm

Height: 900mm

Depth: 100mm

### Installation


Sign to be mounted with butterfly screws directly to bulkhead with 50mm aluminium brackets.



2D



3D

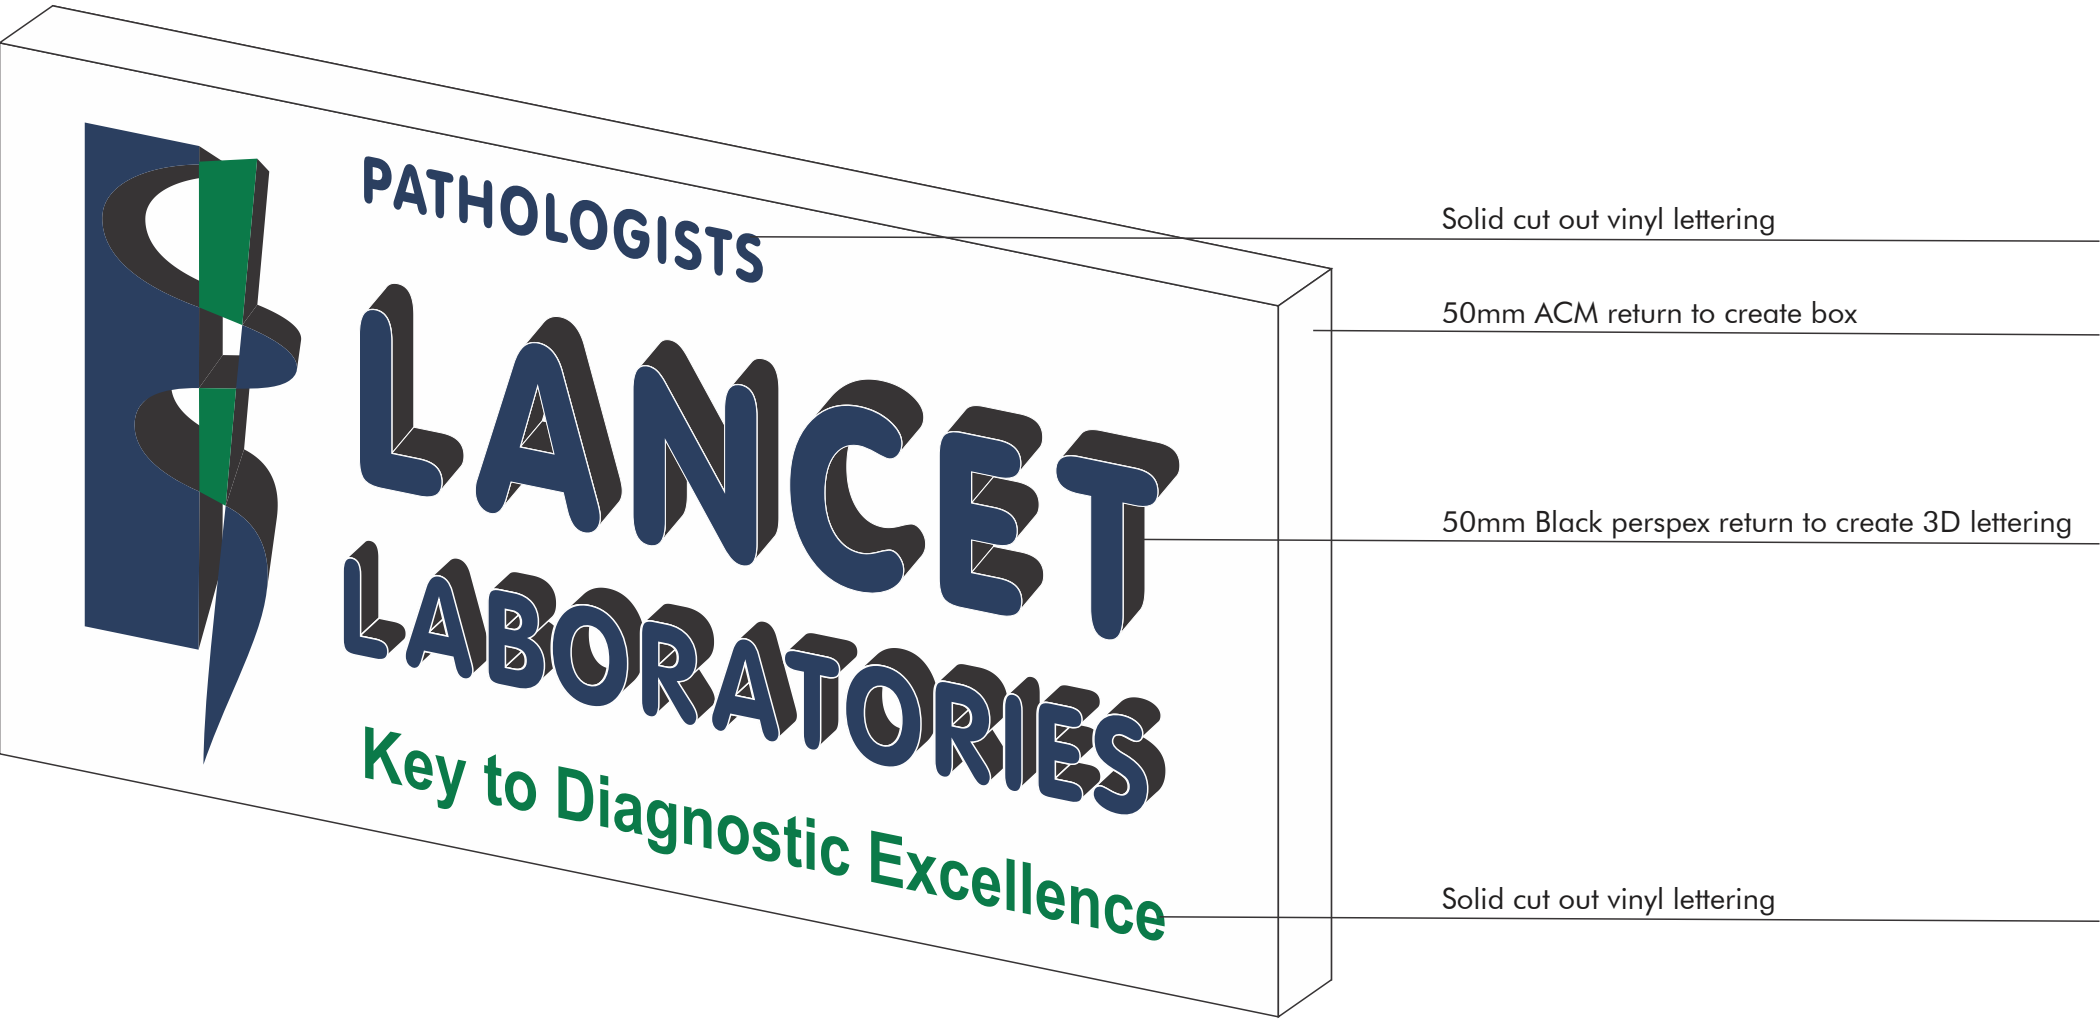

Signage Variables

Sign Description:

ACM Boxed signs with 3D fabricated Perspex letters & internal LED illumination.

Sign Dimensions:

Length: 2000mm

Height: 900mm

Depth: 100mm

Installation

Sign to be mounted with butterfly screws directly to bulkhead with 50mm aluminium brackets.

Prepared by: Gerhard


Date: 13-06-2022



# Fixing Method



50mm Aluminium Angle Iron Bracket

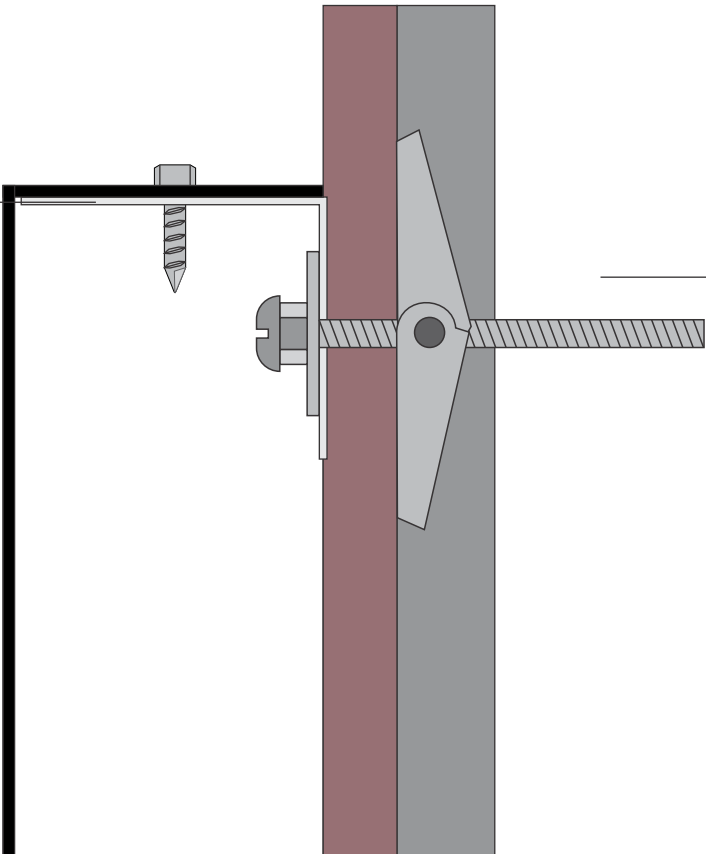

Butterfly screw into bulkhead

## Signage Variables

### Sign Description:

ACM Boxed signs with 3D fabricated Perspex letters & internal LED illumination.

### Sign Dimensions:

Length: 2000mm

Height: 900mm

Depth: 100mm

### Installation

Sign to be mounted with butterfly screws directly to bulkhead with 50mm aluminium brackets.


Prepared by: Gerhard

Date: 13-06-2022



# Elevation Sign2

scale 1:100

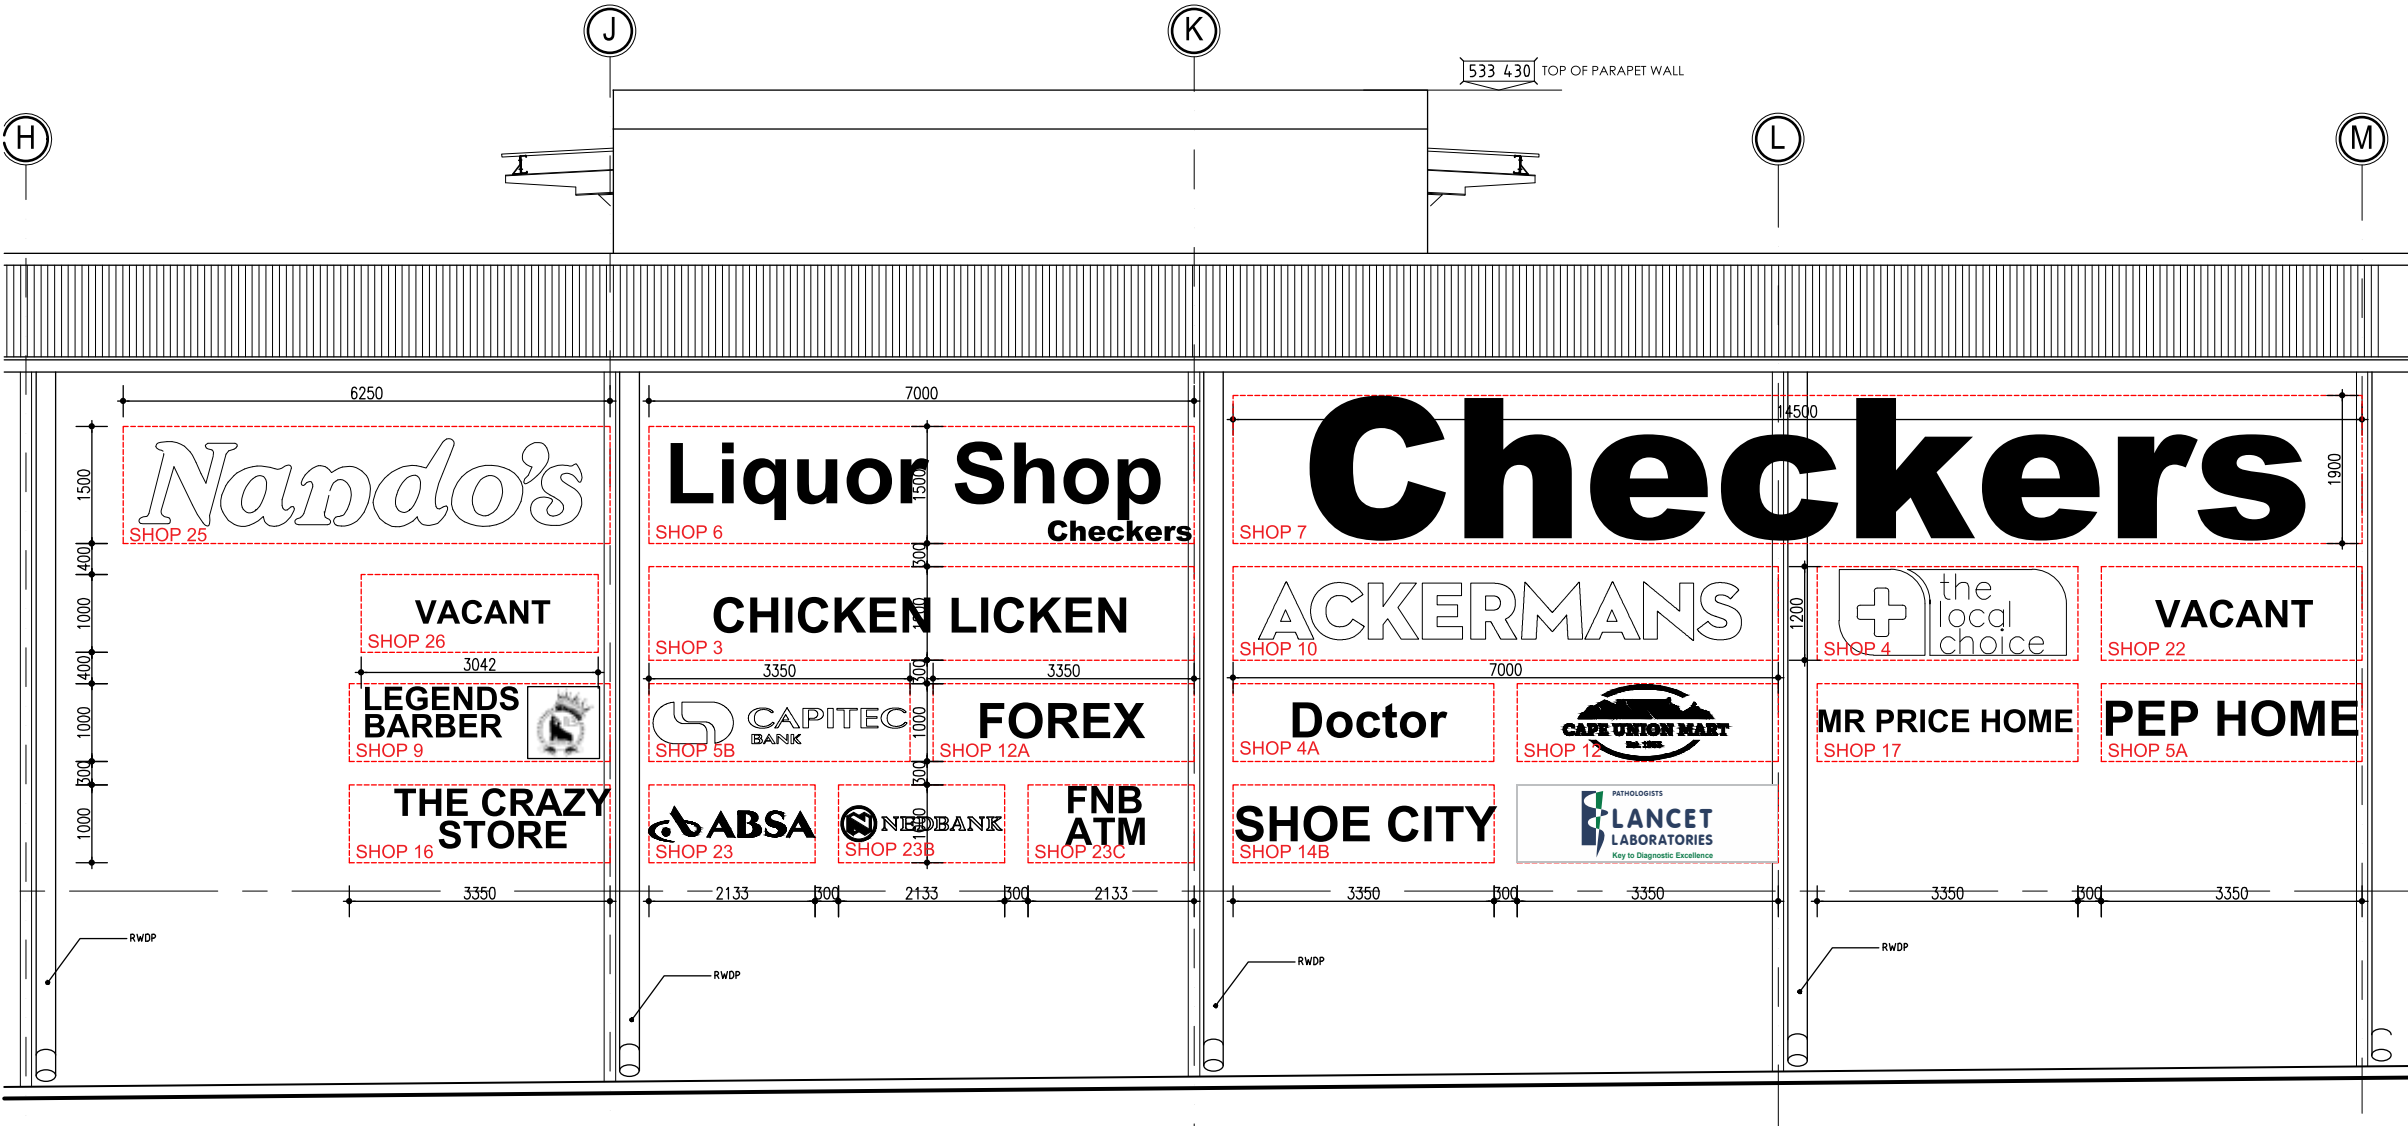

## MAIN SIGNAGE POSITION 2 west elevation

scale 1:100

### Signage Variables

#### Sign Description:

Aluminium lightbox sign with internal LED illumination

#### Sign Dimensions:

Length: 3550mm

Height: 1000mm

Depth: 150mm

#### Installation


Sign to be mounted with wall plugs directly to outer wall.

Prepared by: Gerhard

Date: 29-06-2022



2D

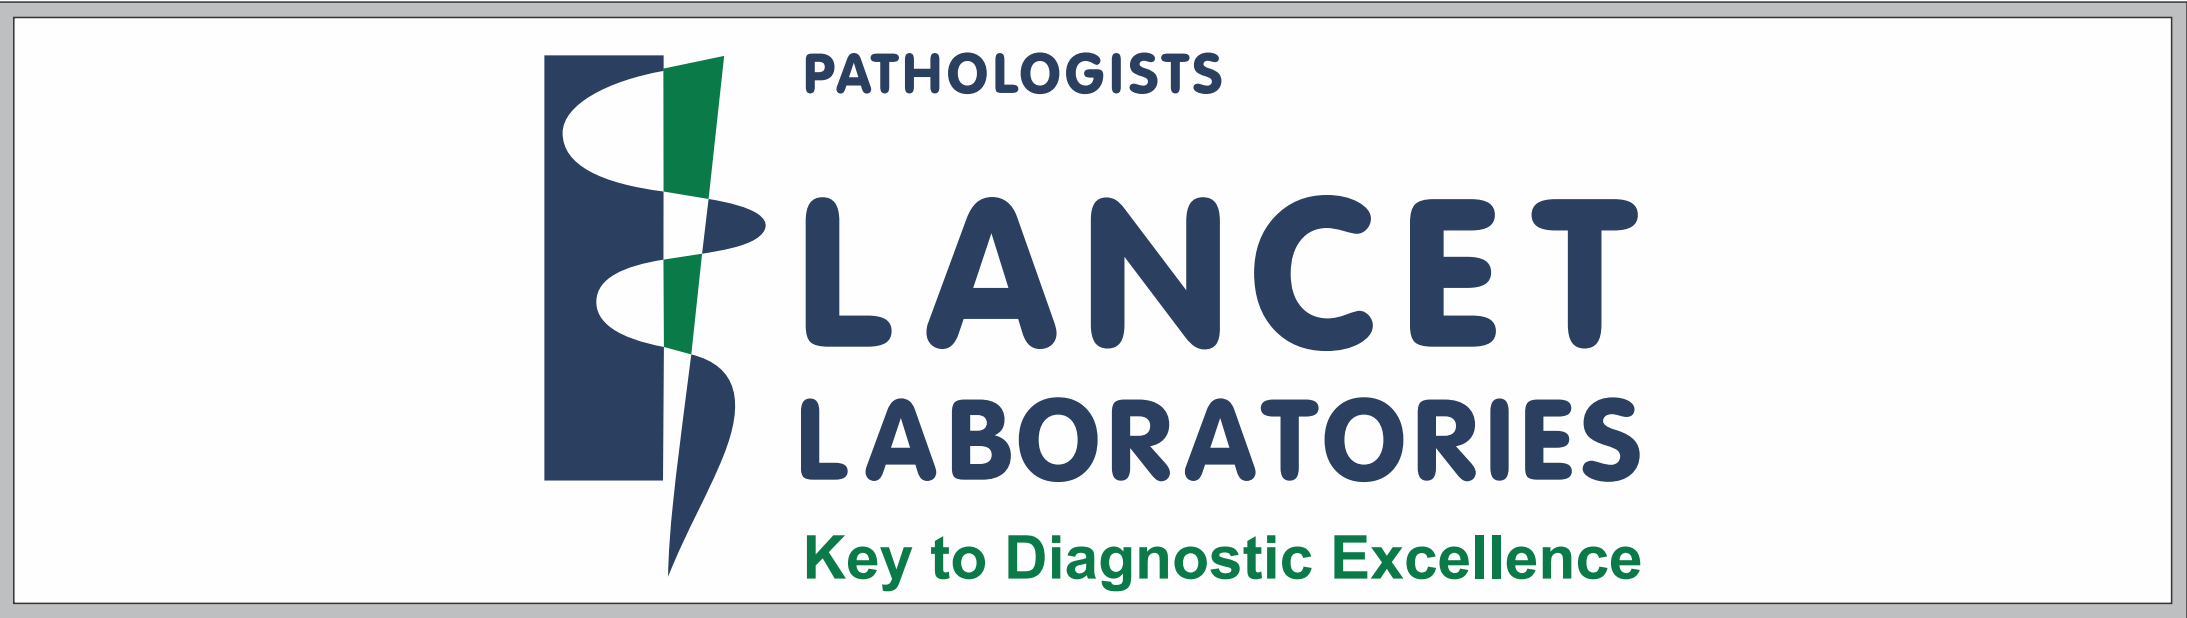

3D



Signage Variables

Sign Description:

Aluminium lightbox sign with internal LED illumination

Sign Dimensions:

Length: 3550mm

Height: 1000mm

Depth: 150mm

Installation

Sign to be mounted with wall plugs directly to outer wall.


Prepared by: Gerhard

Date: 29-06-2022





# Fixing Method

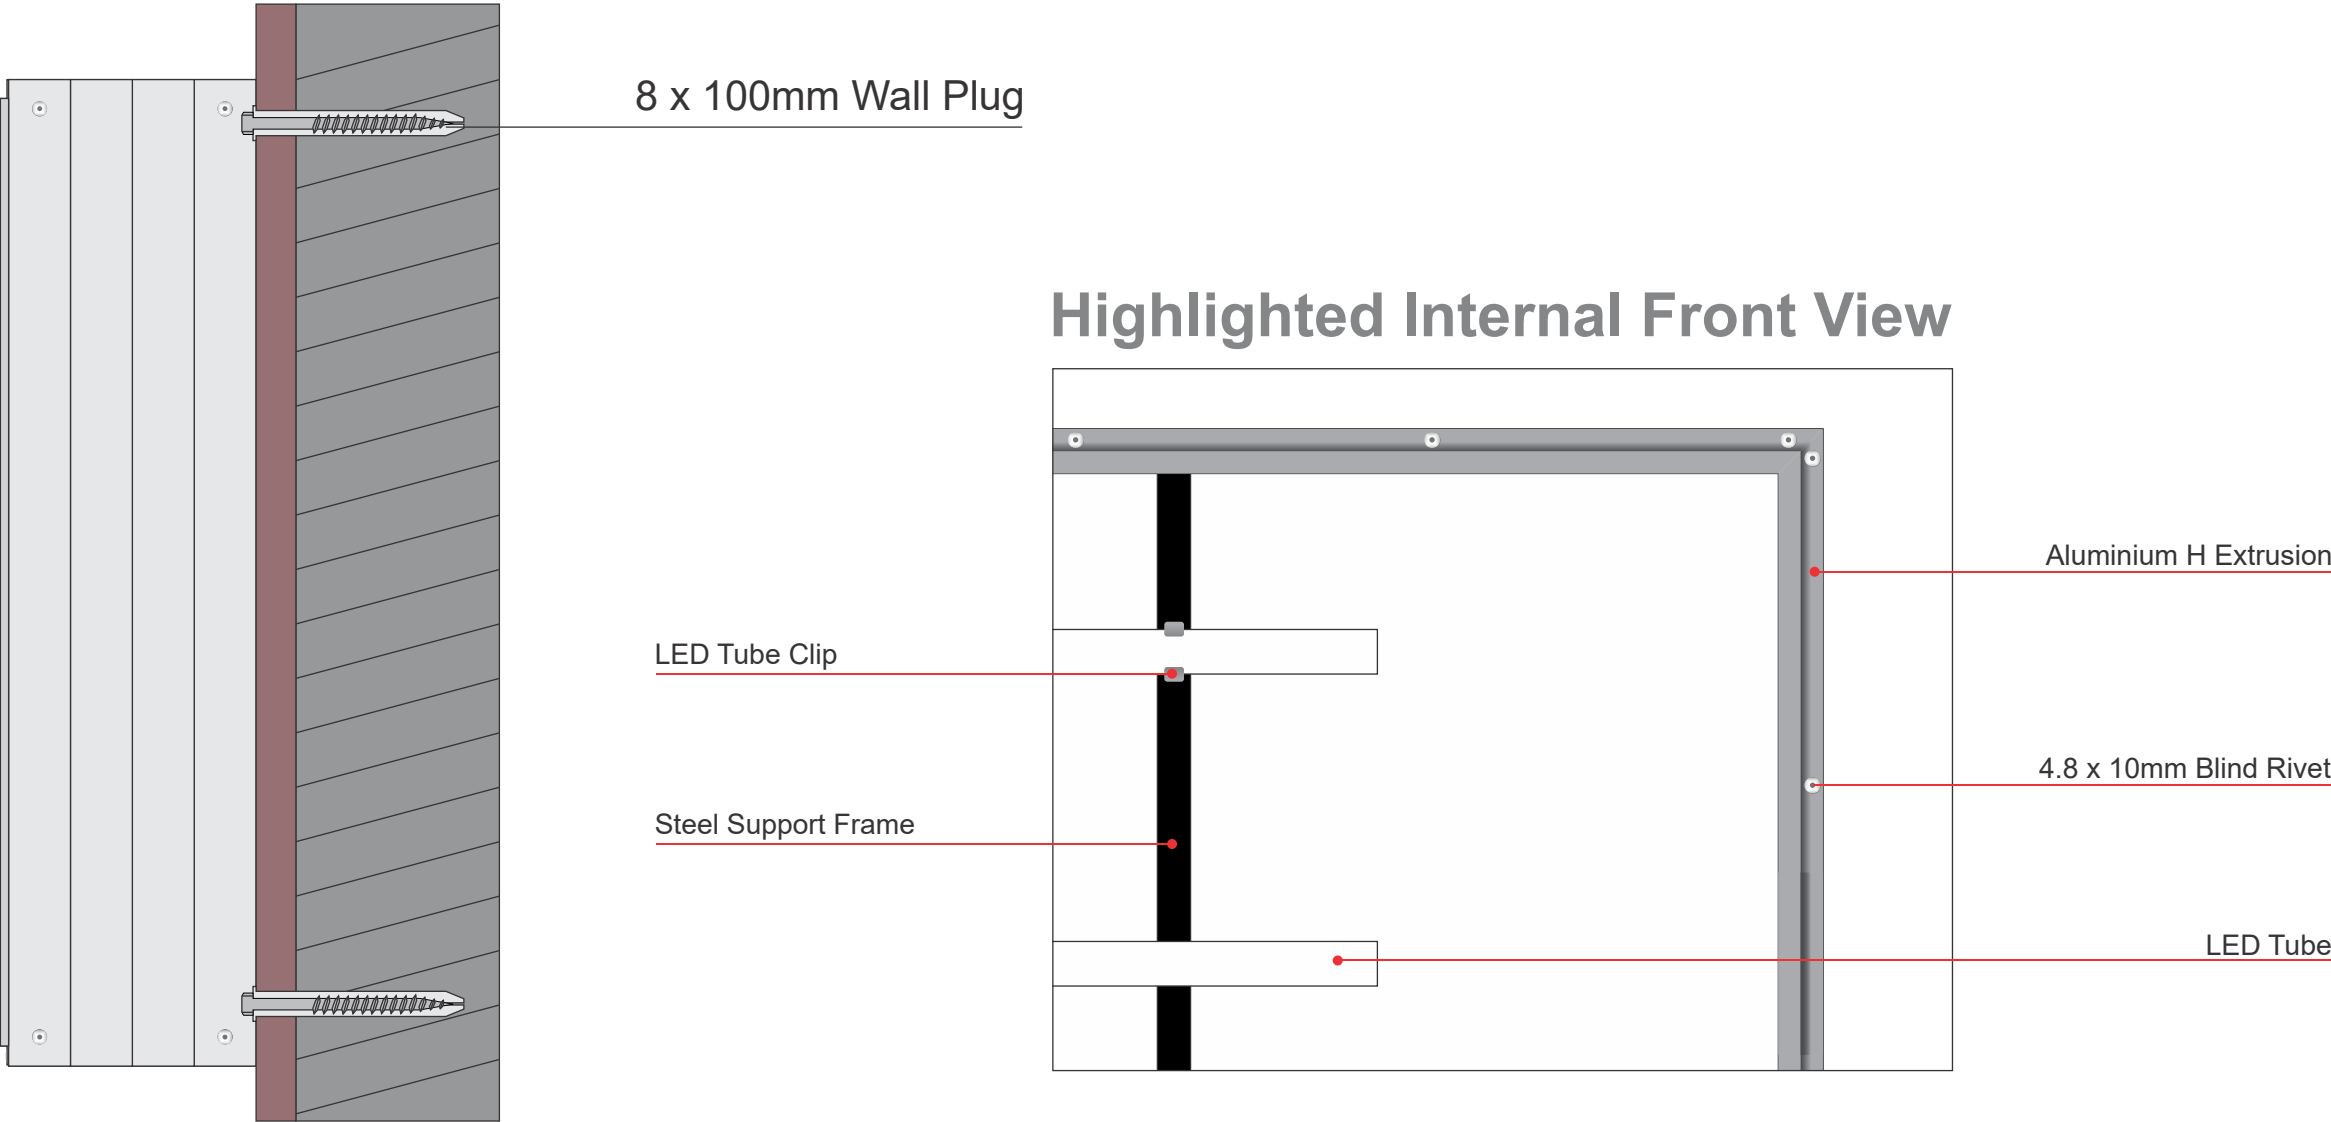

## Signage Variables

### Sign Description:

Aluminium lightbox sign with internal LED illumination

### Sign Dimensions:

Length: 3550mm

Height: 1000mm

Depth: 150mm

### Installation

Sign to be mounted with wall plugs directly to outer wall.

Prepared by: Gerhard

Date: 29-06-2022